


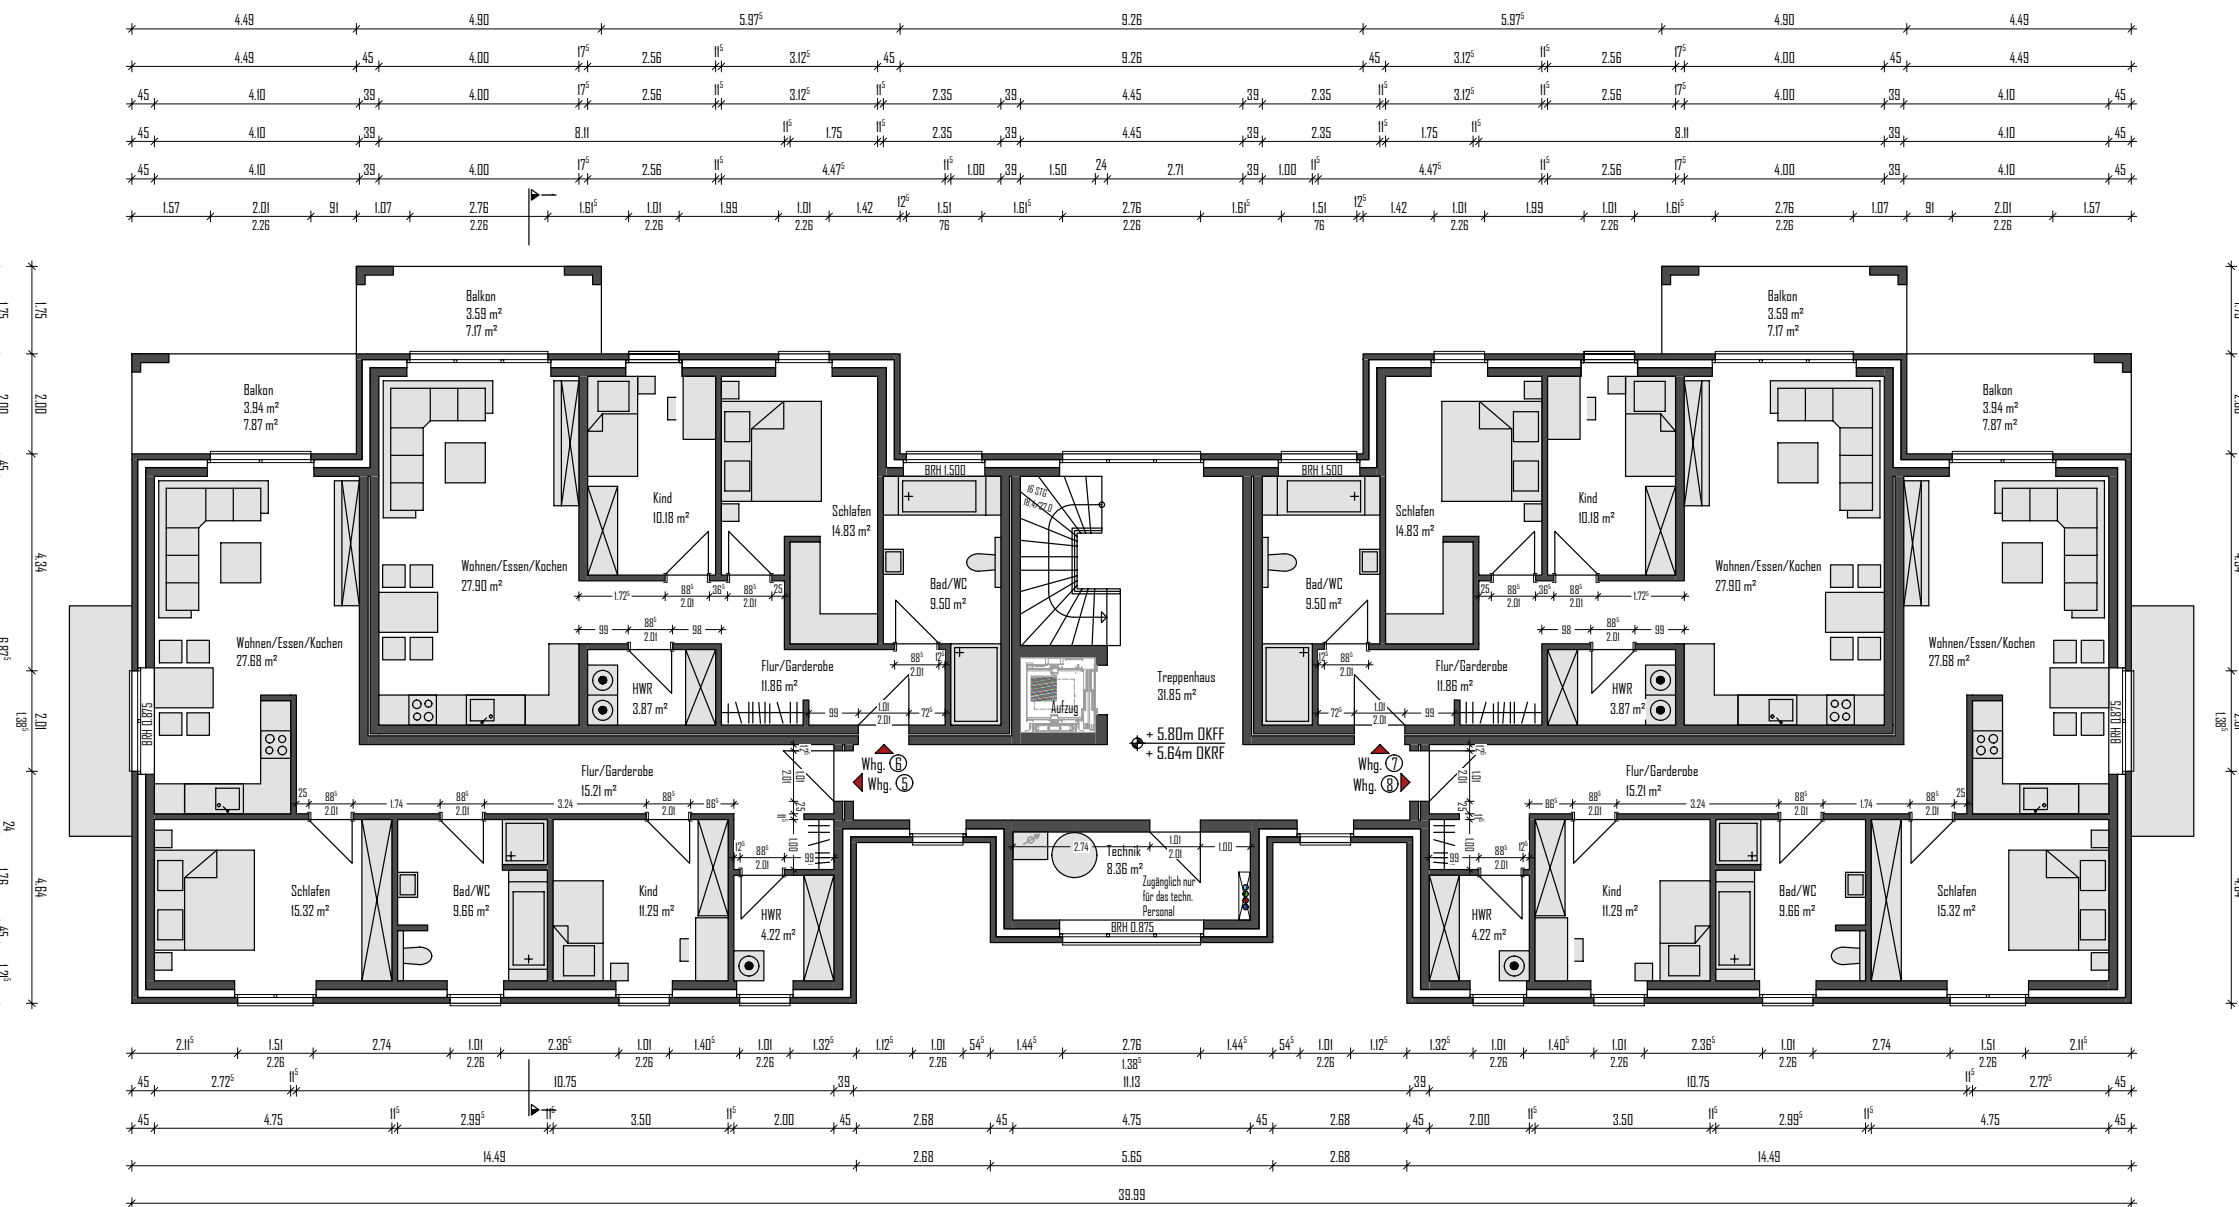

2. Obergeschoss Haus I M. 1:100